


EXHIBITION SPACES  
NOT TO SCALE



EXHIBITION SPACES FRONT SECTION  
SCALE 1:50 A3

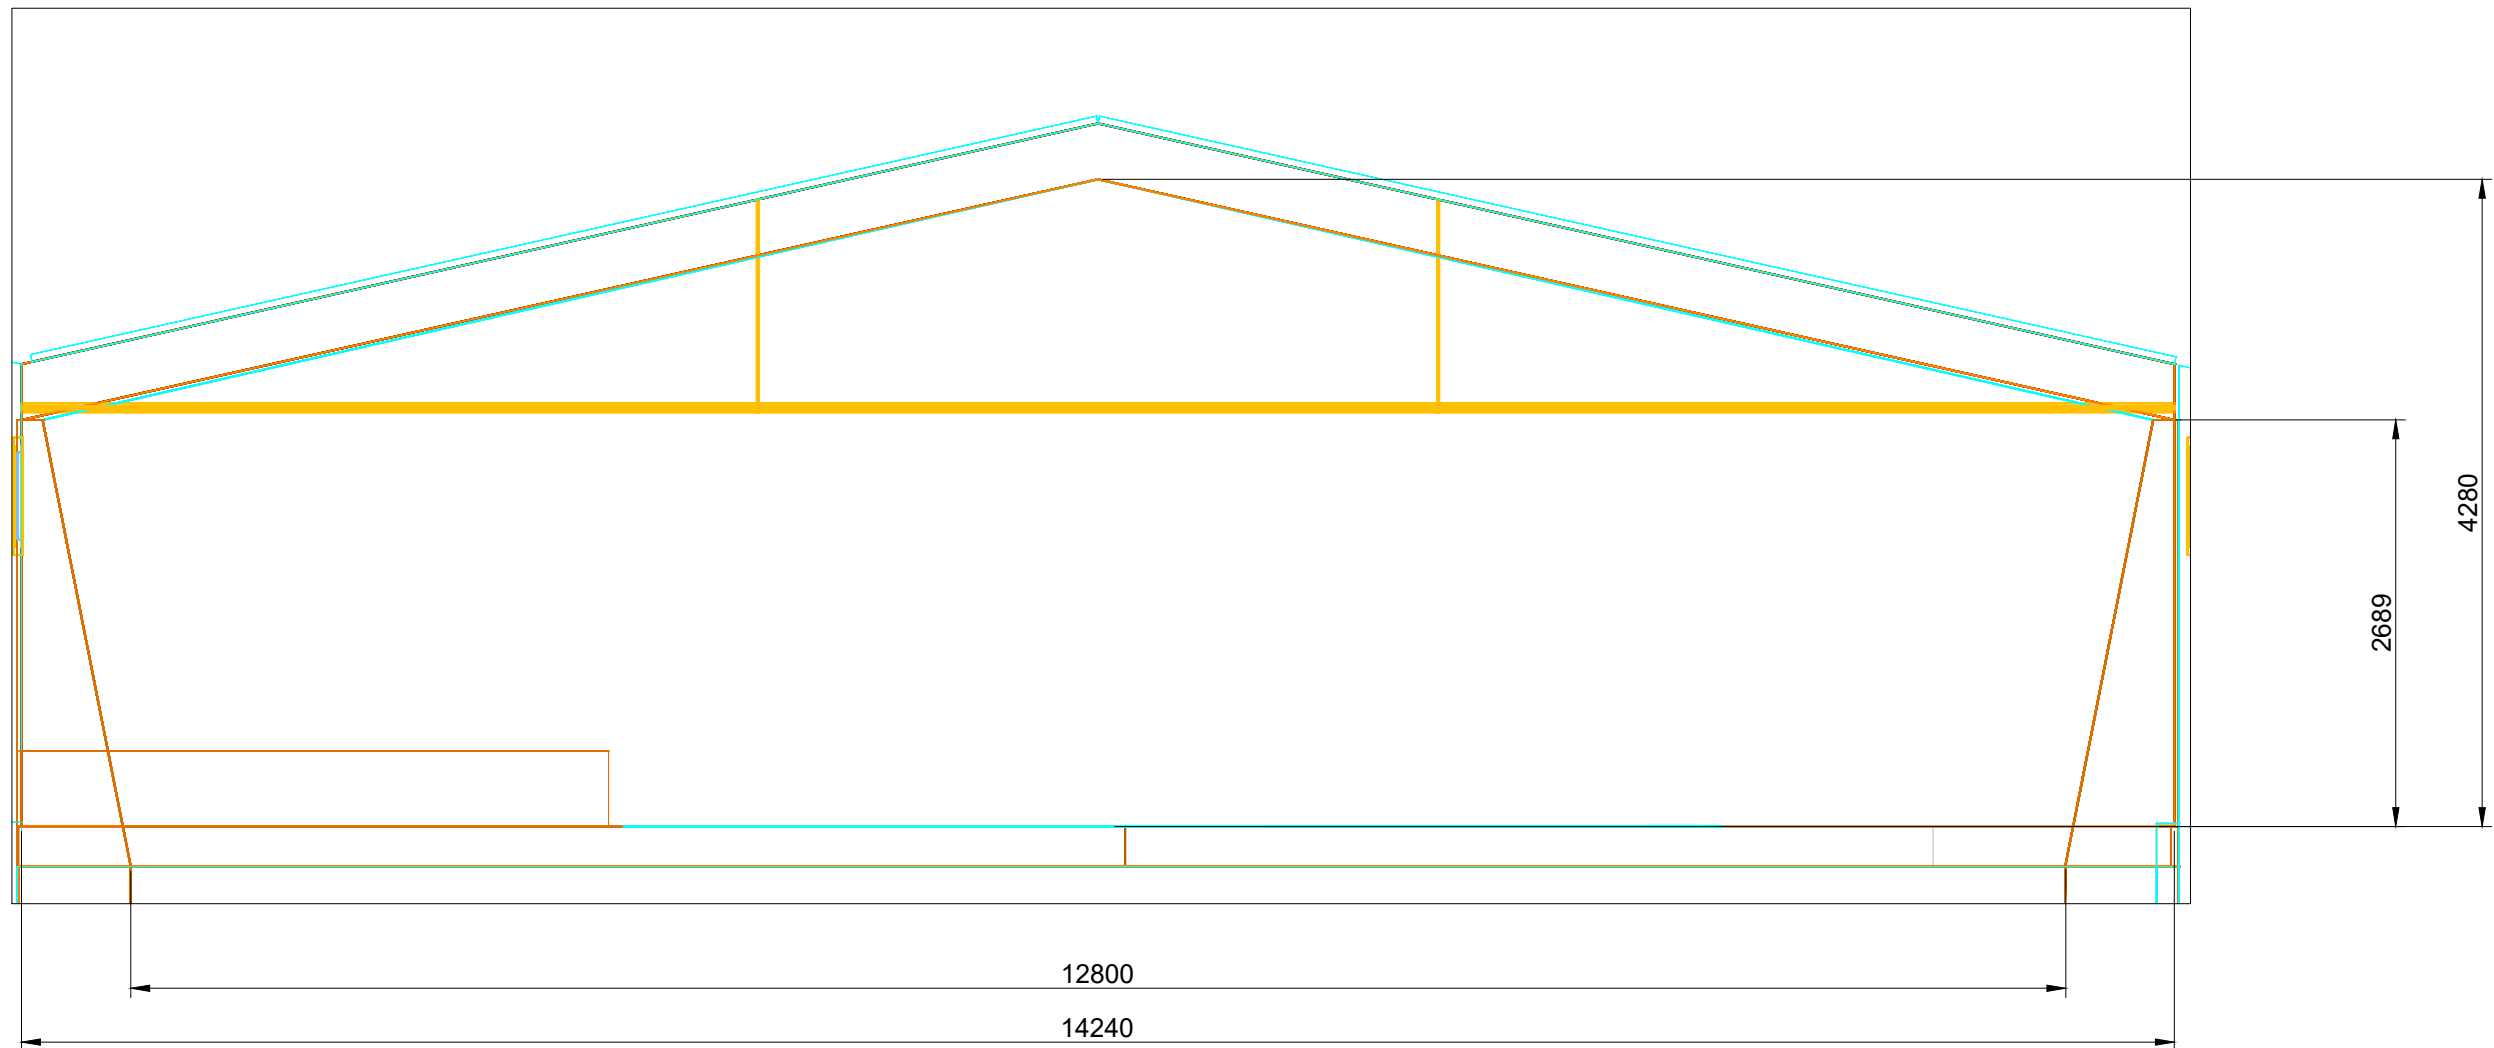